

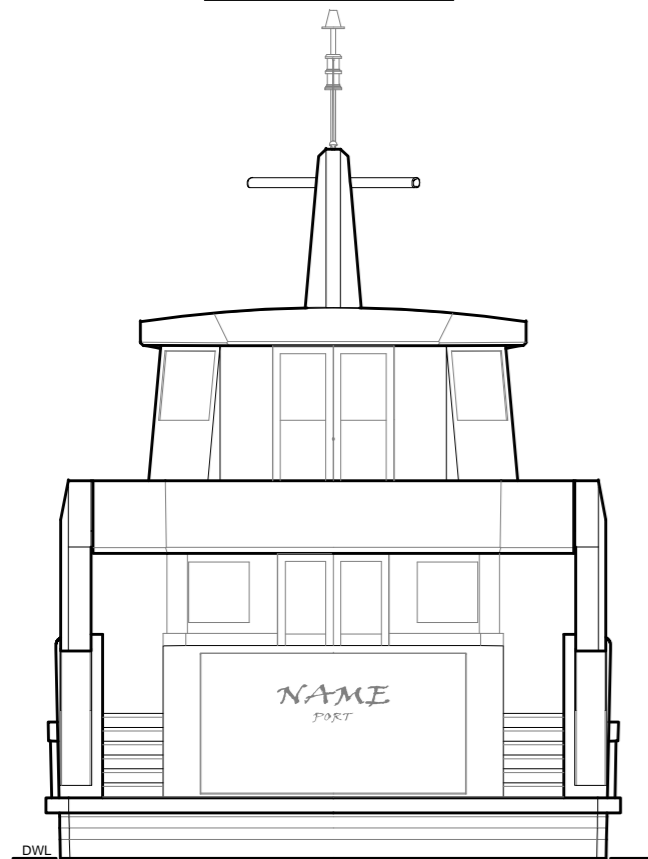


CL. ELEVATION

AFT VIEW

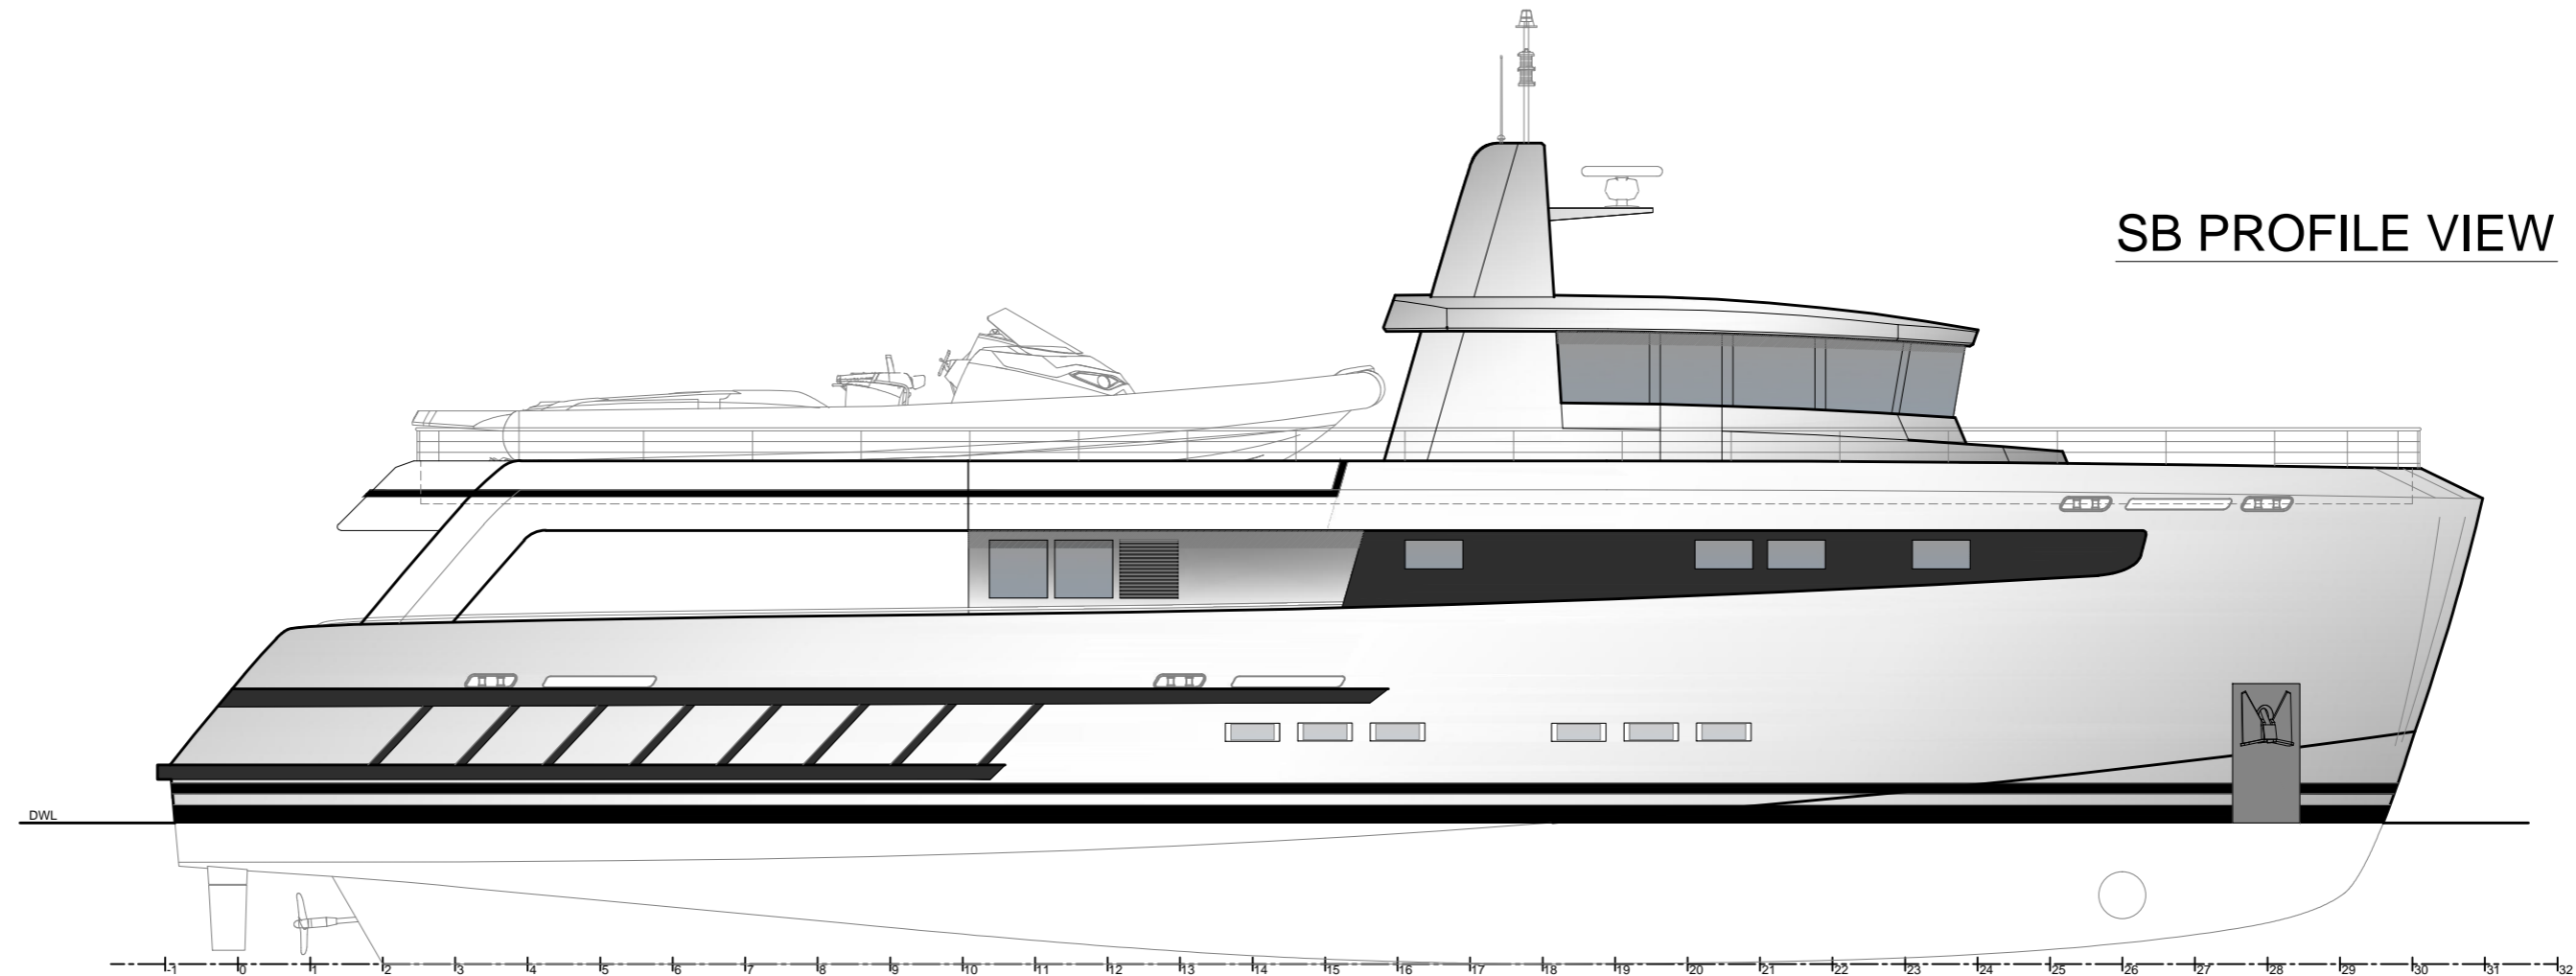

FRONT VIEW

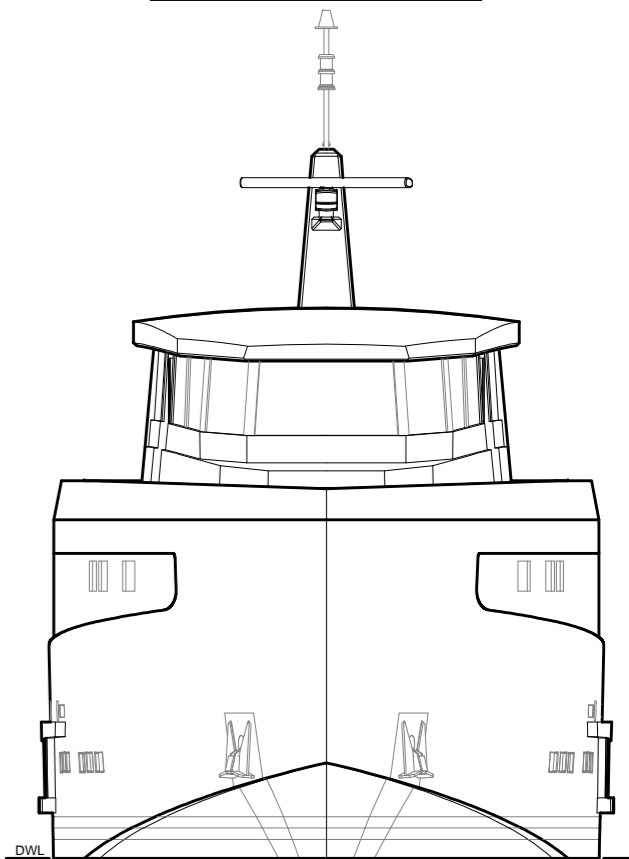

SB PROFILE VIEW

Wilhelminastraat 43 A / 2011 VK Haarlem
P.O. Box 409 / 2100 AK Heemstede / The Netherlands
T +31(0)23 548 30 10 / F +31(0)23 547 17 60
info@azure-na.com / www.azure-na.com

AZURE
YACHT DESIGN & NAVAL ARCHITECTURE

■ Yacht Design ■ Naval Architecture ■ Interior Design ■ Engineering ■ Supervision & Support

THIS DRAWING, INCORPORATING THE ORIGINAL DESIGNS AND CONCEPTIONS OF AZURE NAVAL ARCHITECTS BY IS PROTECTED BY COPYRIGHT AND PROPERTY OF AZURE NAVAL ARCHITECTS BY. NO PART WHATSOEVER MAY BE COPIED, REPRODUCED, MODIFIED OR USED IN ANY MANNER WITHOUT PERMISSION.

YARD FIFTH OCEAN YACHTS®	PROJECT TITLE 32.00 M SHADOW VESSEL		
	YARD NO.	PROJECT NO. P438	DRAWING NO. D-11
DRAWING TITLE PROFILE + CENTRELINE ELEVATION Profile 1 - Forecastle superstructure			
SCALE 1 : 100	DRAWN RvD	SIZE A2H	DESIGNDATE 24-06-'13
UNITS mm	SHEET 01-01	AZURE DRAWING NO. D-11	REV. 0